


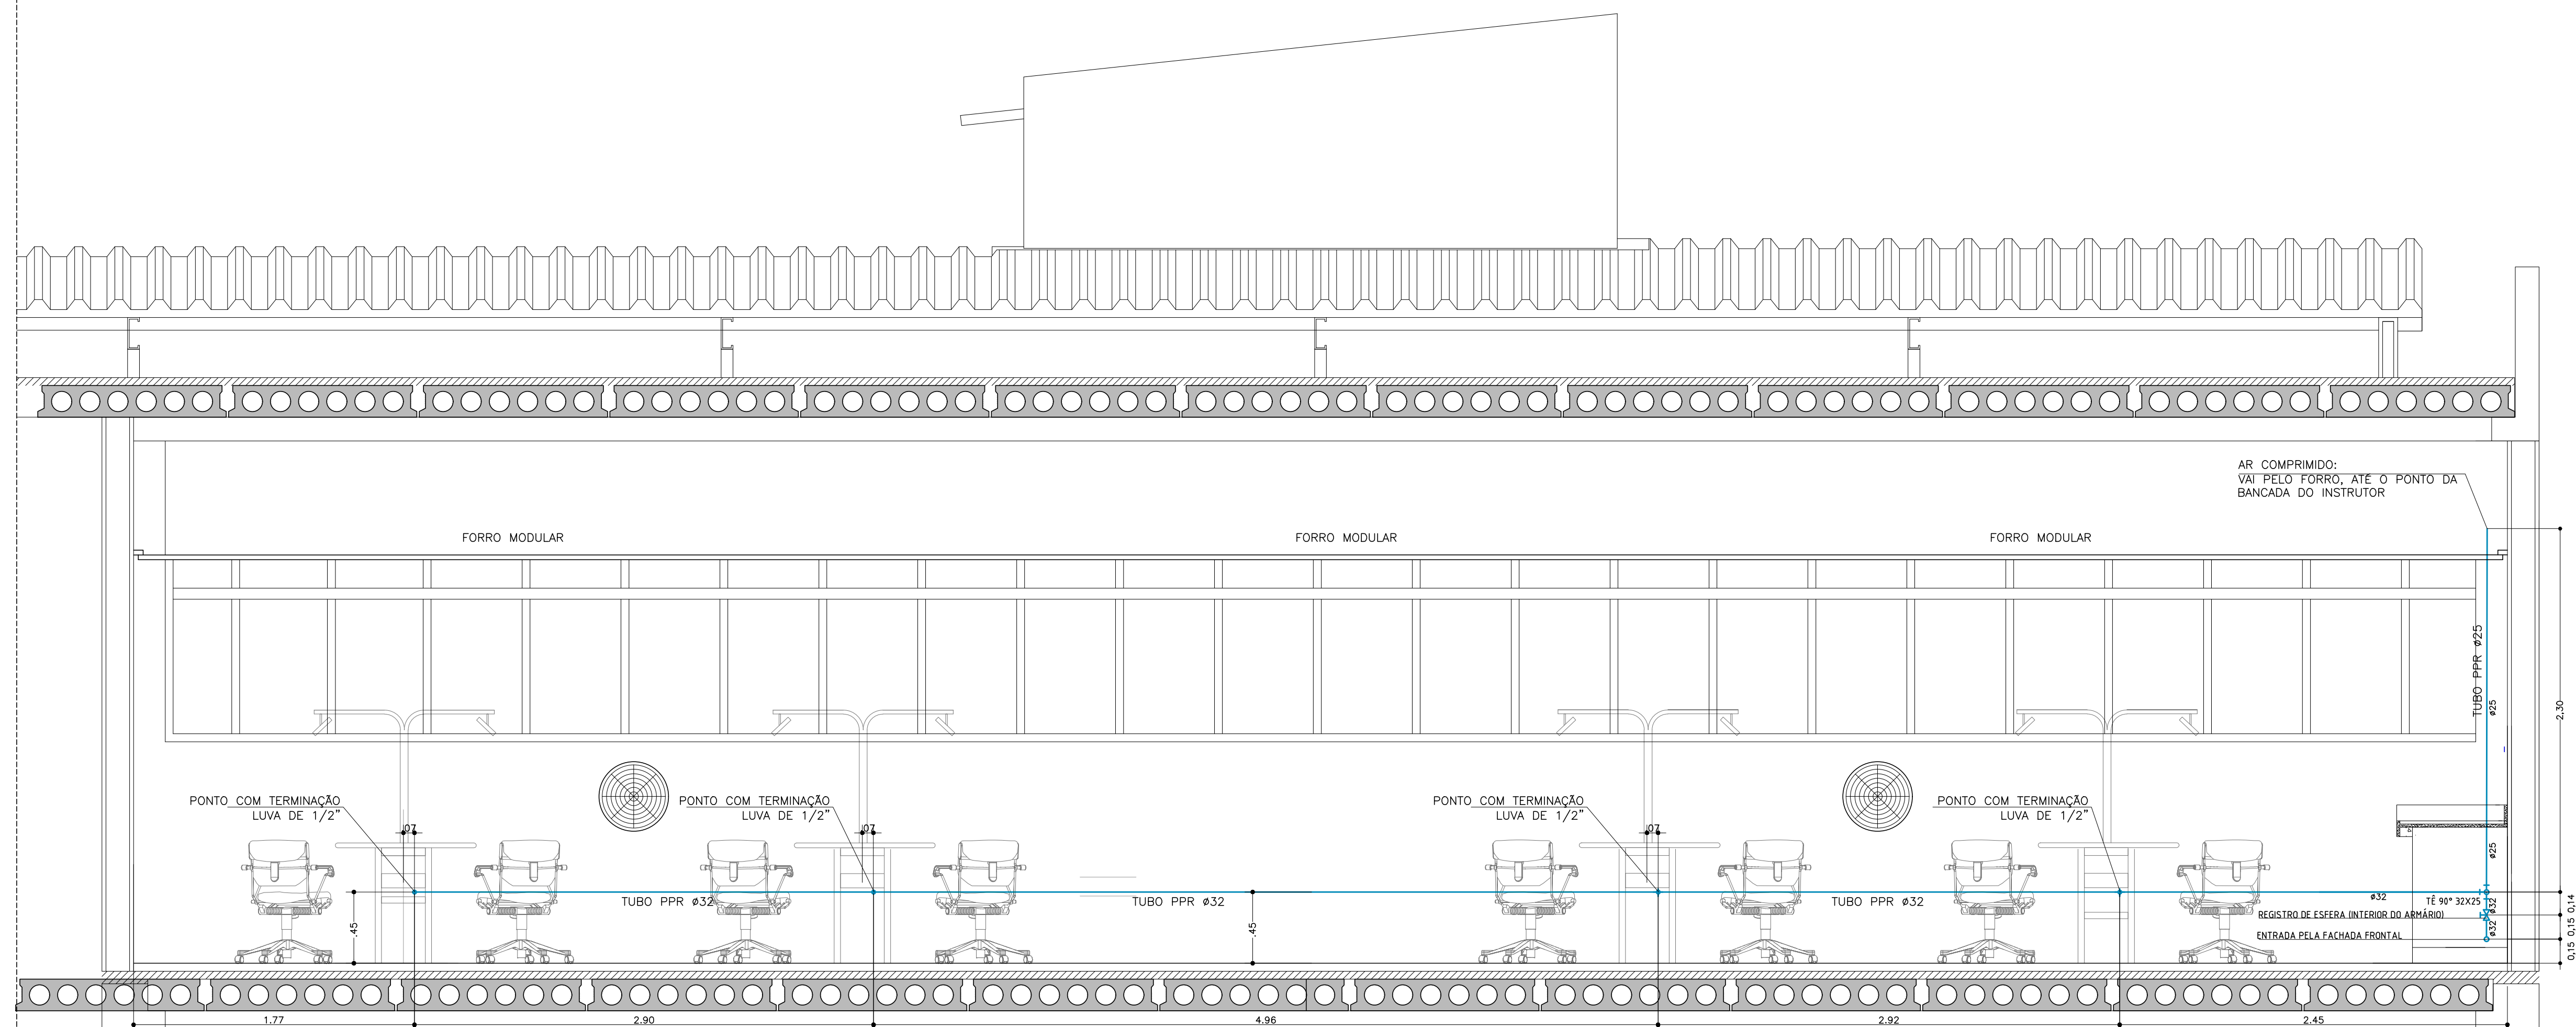

VISTA 2
ESCALA 1:50

[illegible]